
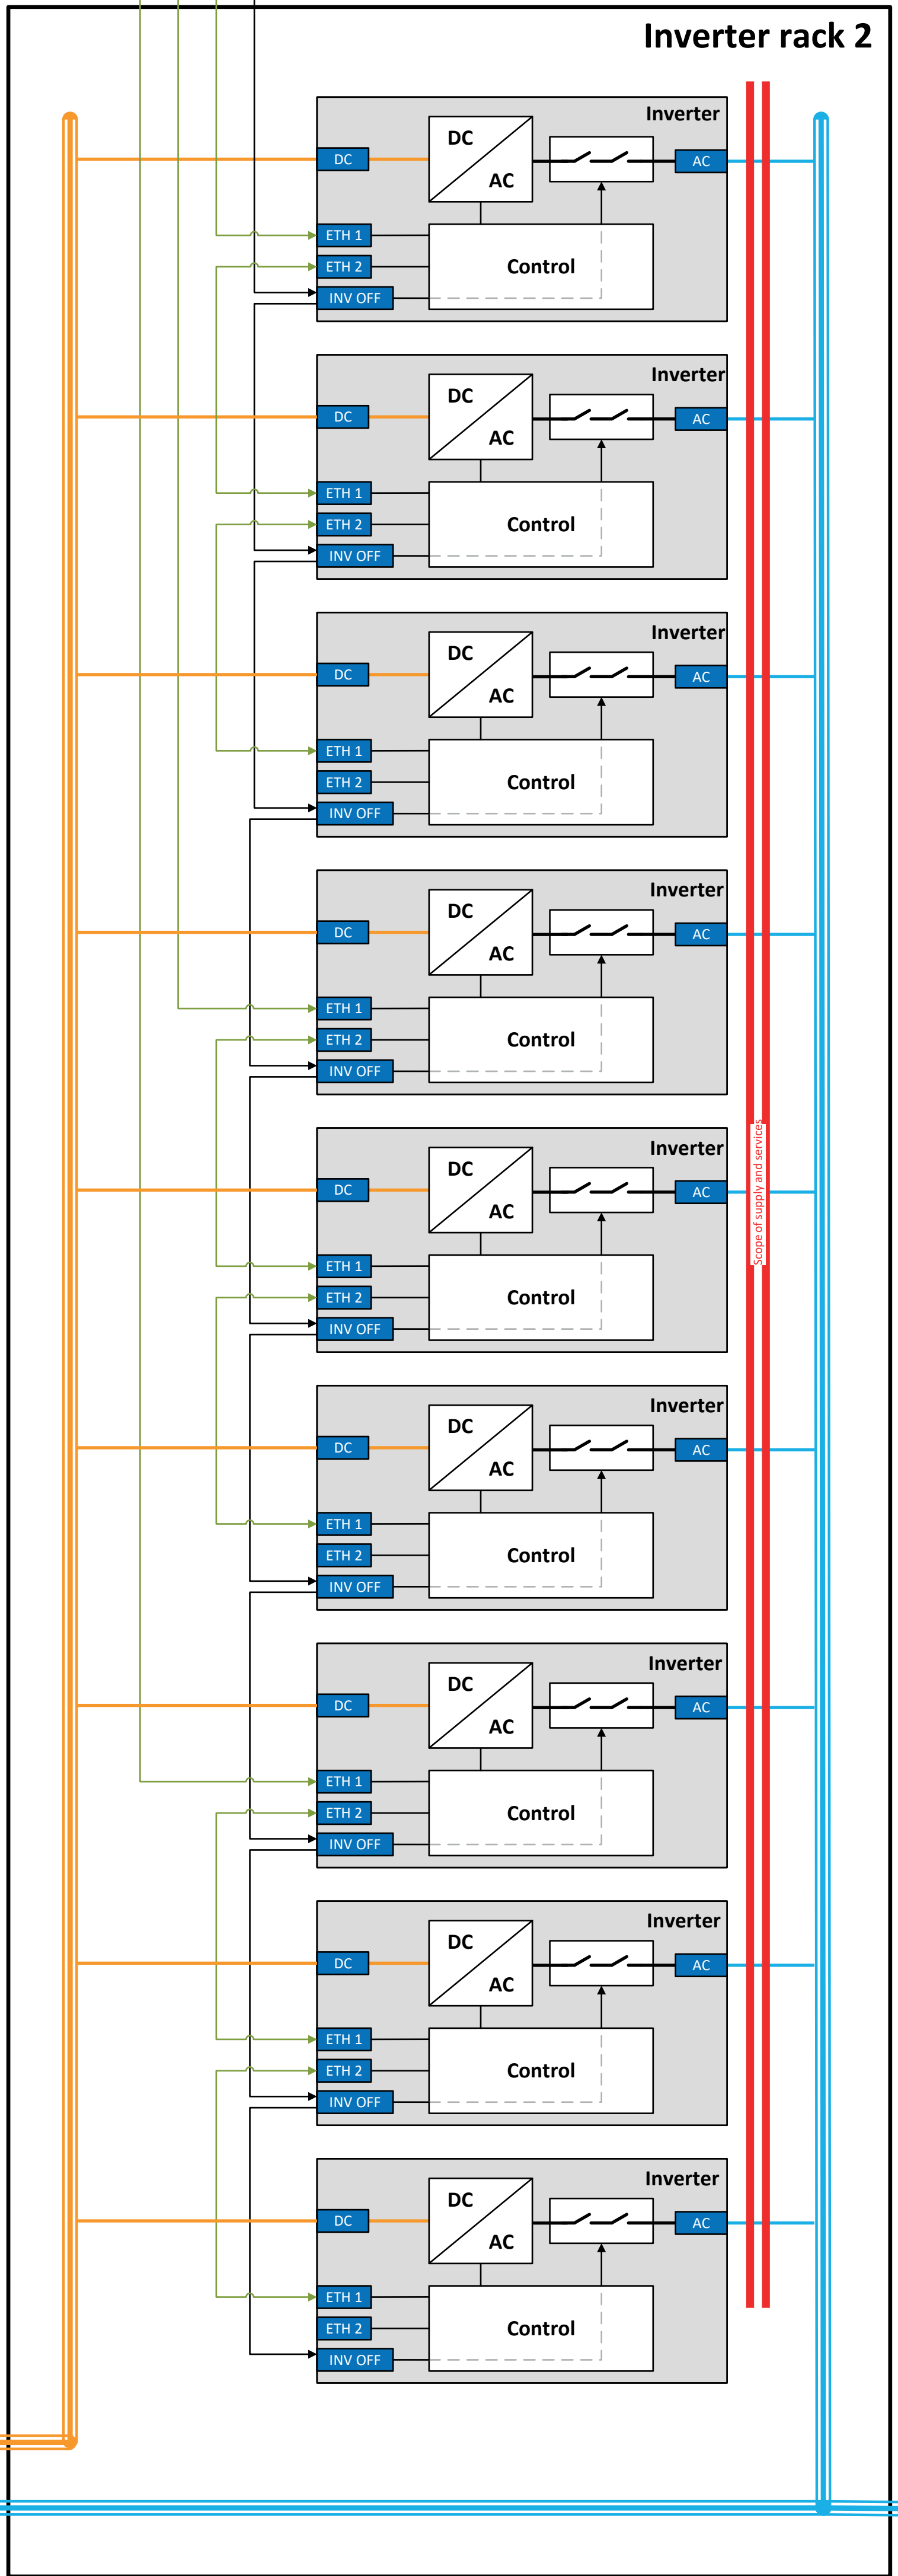
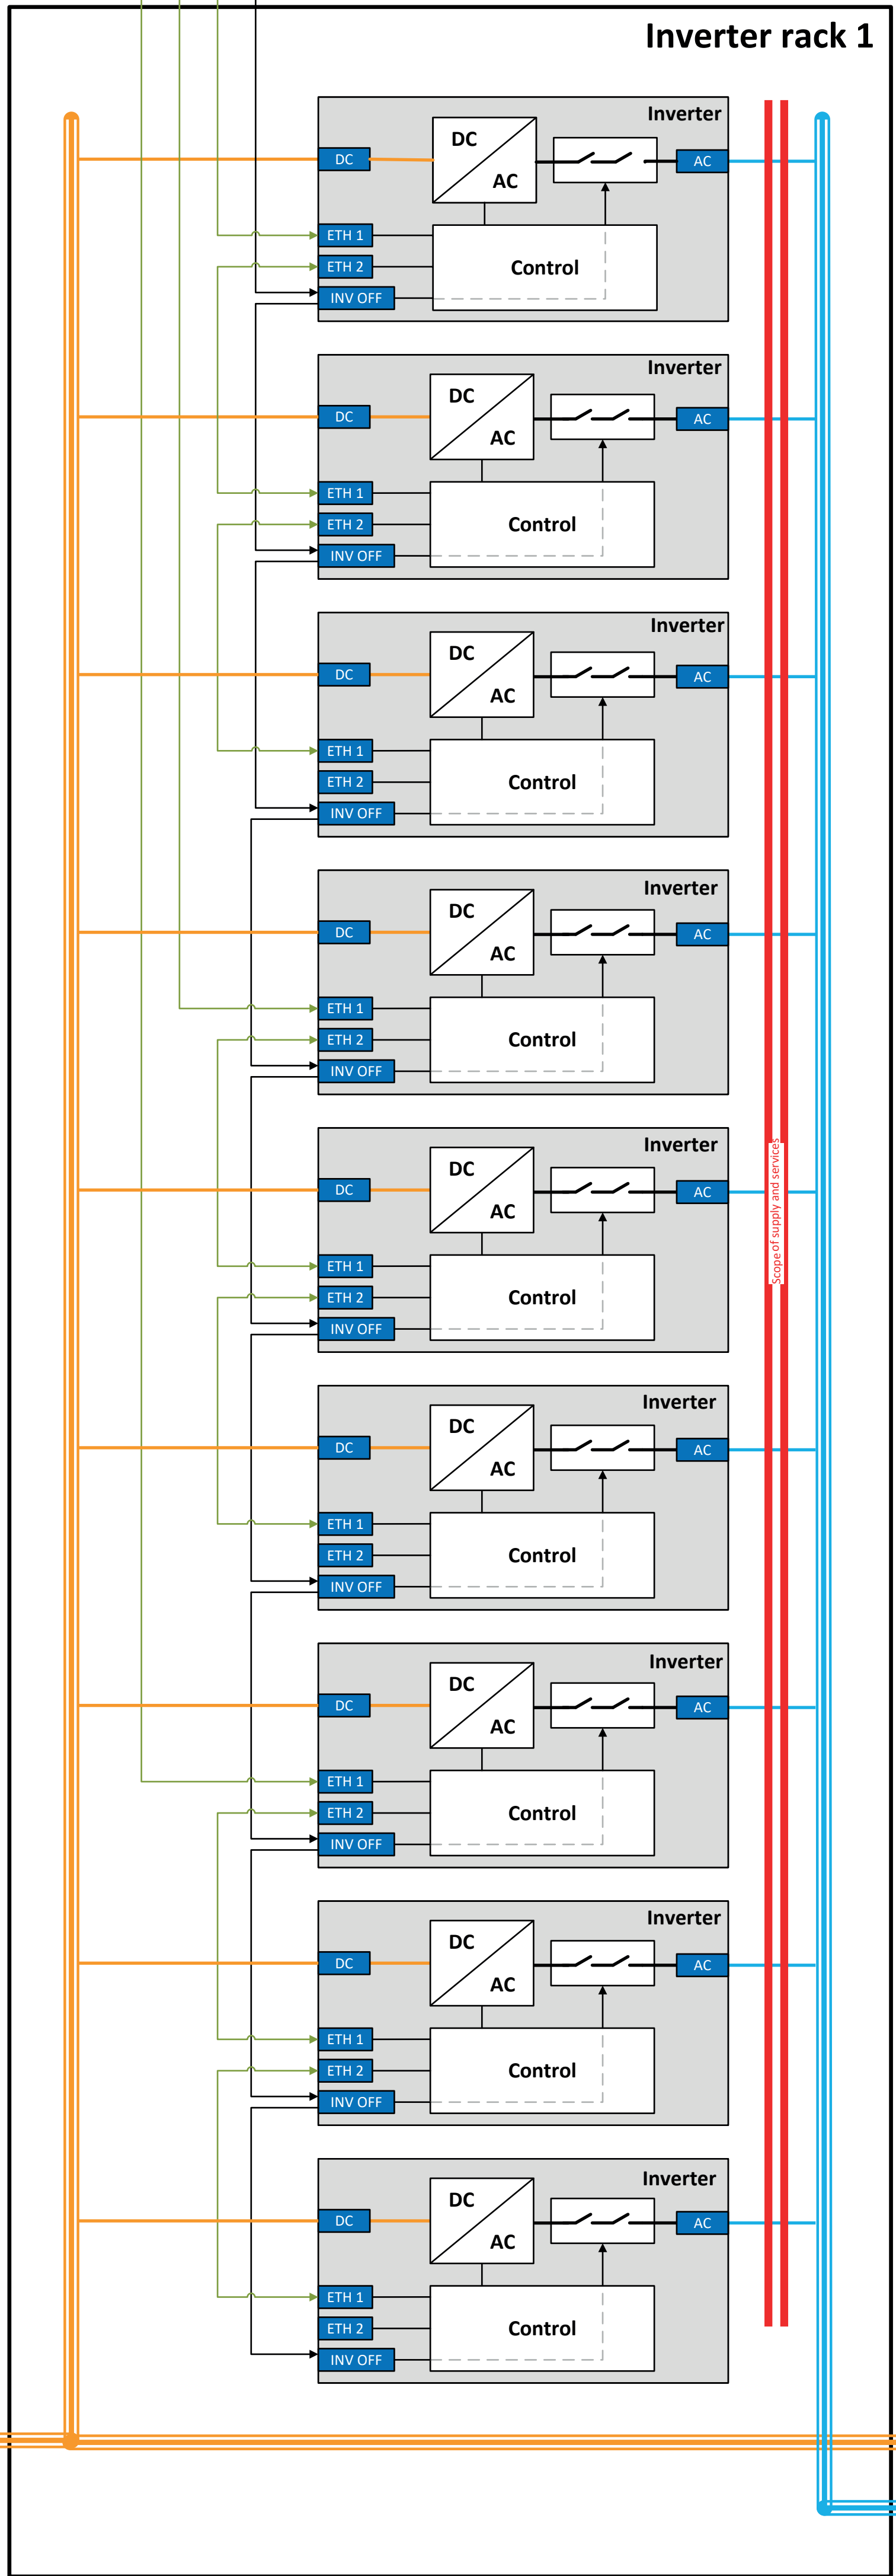


Grid connection
→ to low-voltage distribution, incl. line protection.
→ The inverter AC connection is not included in the delivery. It is laid out and implemented by the customer.

- AC box supply
→ incl. line protection
- Internet connection incl. SFP module
ETH available optionally
- Supervisory EMS
optional
- Meter - Grid connection point
optional
- Fire alarm control panel
optional
- Grid and plant protection
optional
- External emergency-off
optional

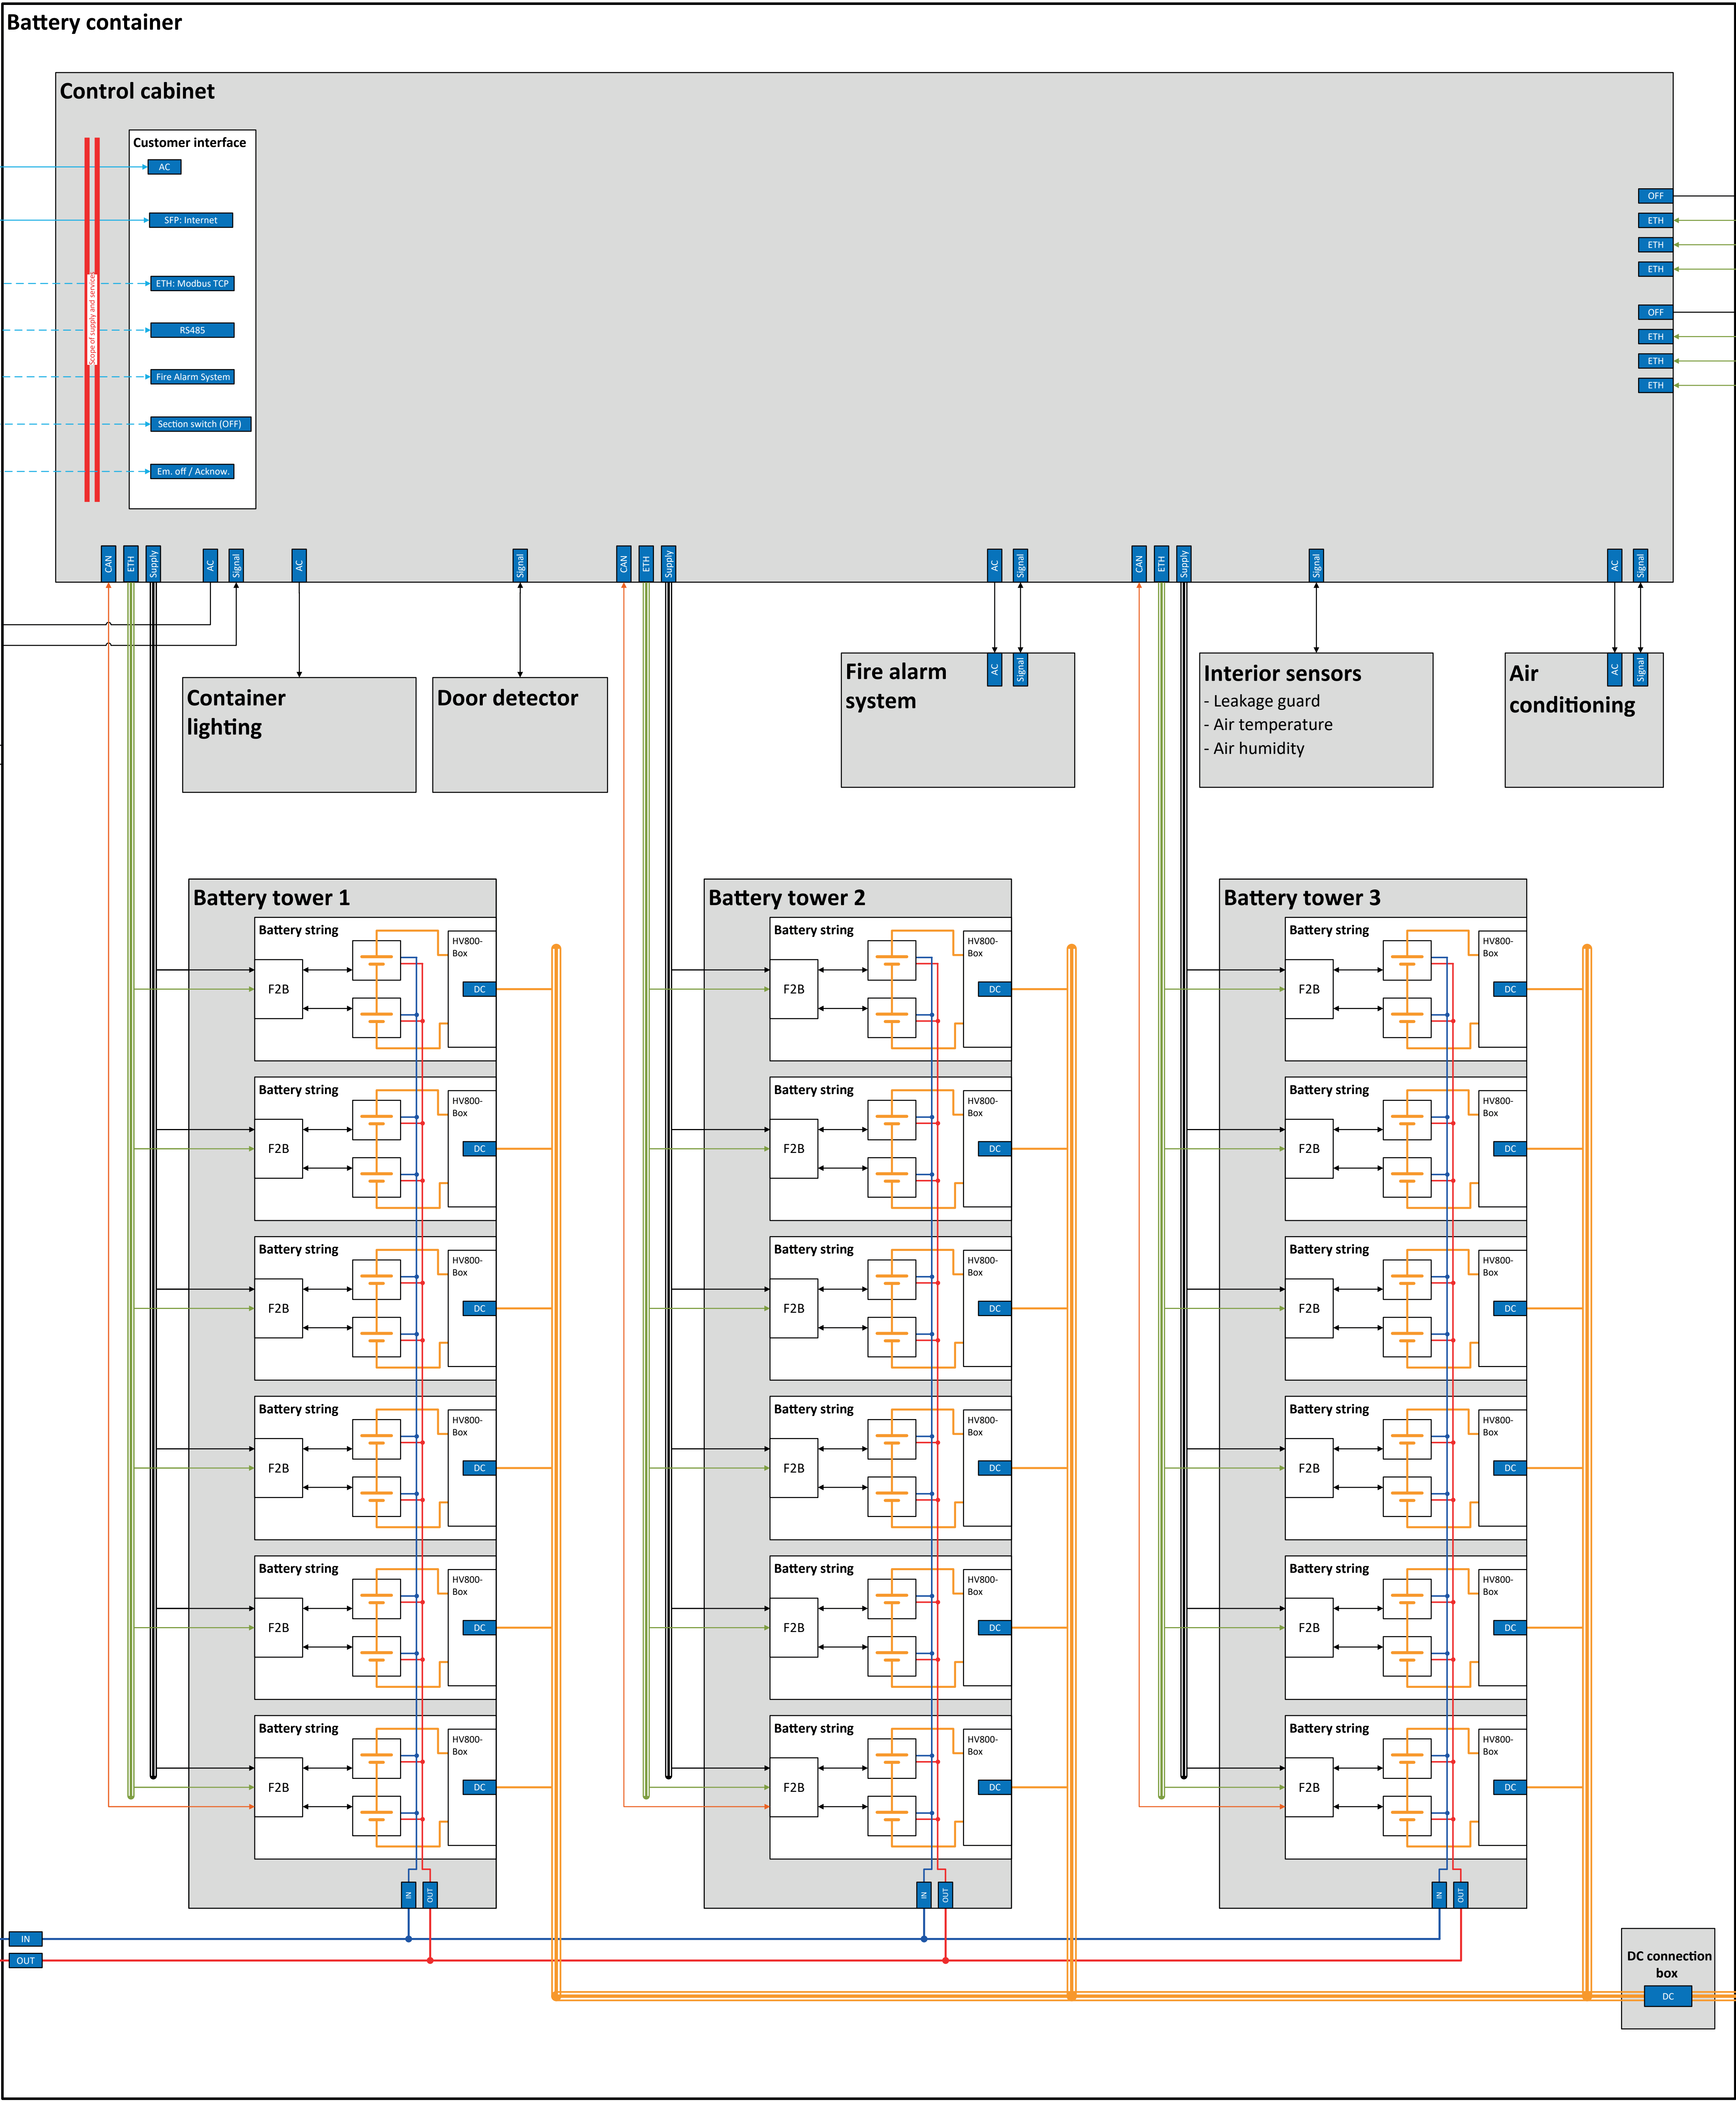

18 x 3 x 50...150 mm²
+ 2 x PE (1 x per rack)

Legend	
xxx	Customer's system (not in Scope of Delivery)
xxx	Interface
	Lines provided by the customer (not in SOD)
	High-current path (DC)
	Cooling system - flow line
	Cooling system - return line
	Ethernet
	Two-wire bus (RS485 or CAN)